



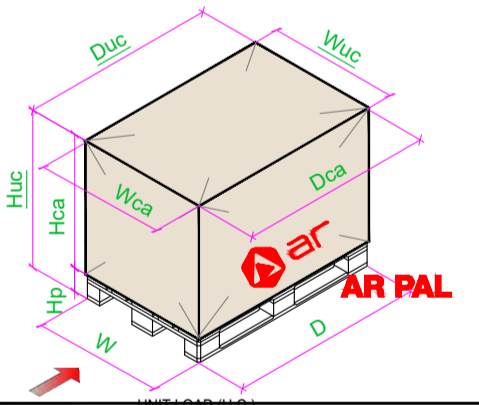


BAY ELEVATIONS- scale 1:100

WIDE AISLE

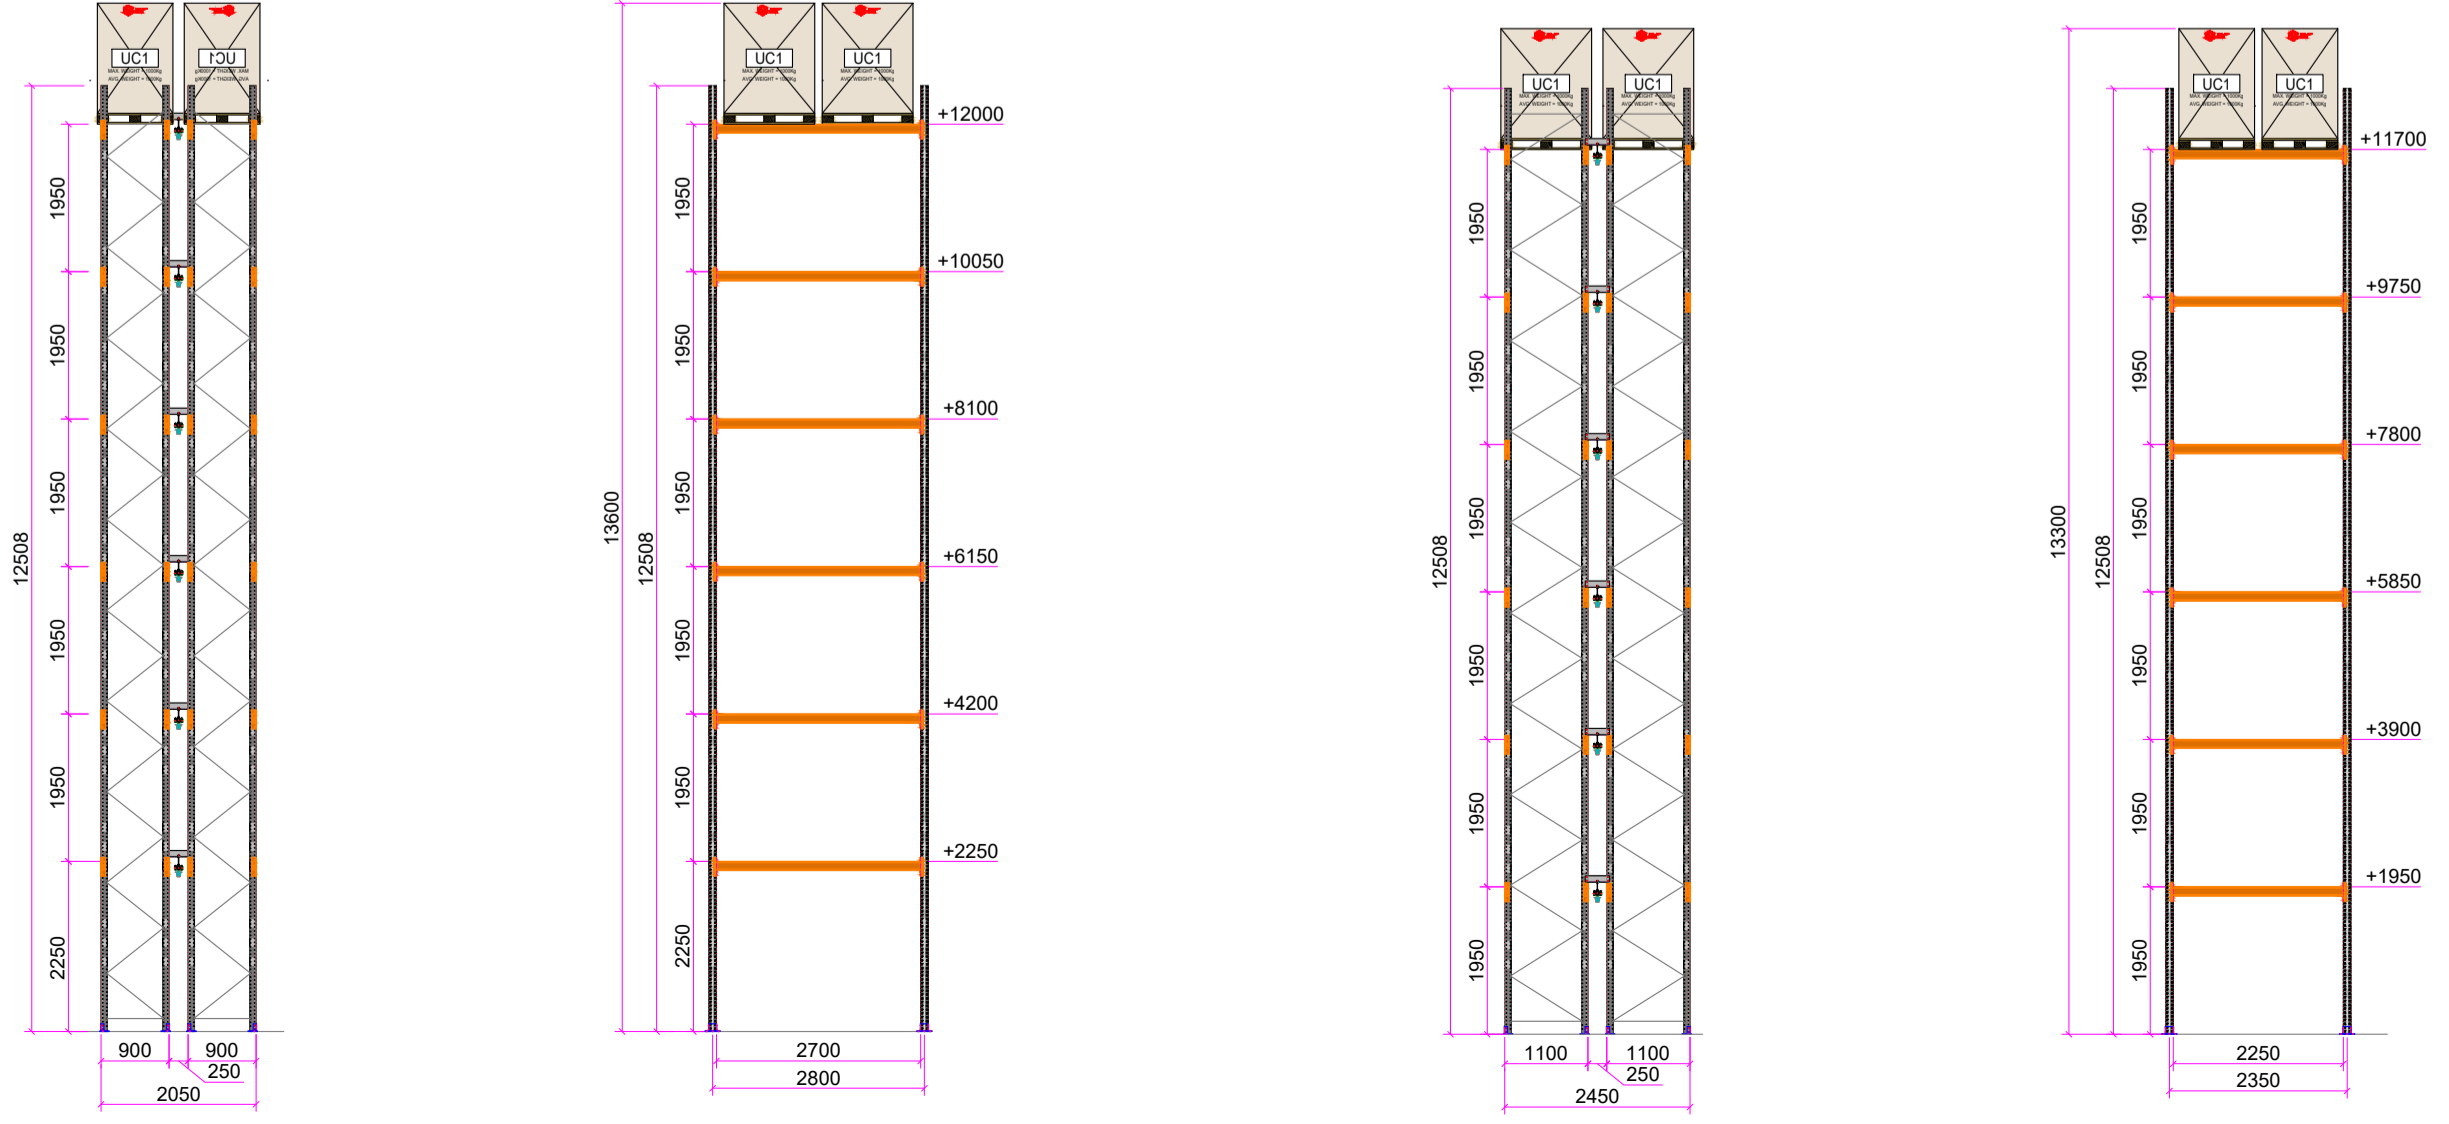

FINISHES		AR PAL
GALVA (-)	Upright, Bracings, Row spacer, Mesh Panel, Pallet Stops, Shim	
NJ-AR (Orange)	Beams	
RAL 7040 (Grey)	Base Plates (welded)	

PALLETS & LOADS DATA														
TYPE U.C.	PALLETS: DIM. & WEIGHTS				LOAD: DIM. & WEIGHTS				PALLET+LOAD: DIM., WEIGHT & CAPACITY					
	FRONT (mm) W	DEPTH (mm) D	HEIGHT (mm) Hp	WEIGHT (Kgs)	FRONT (mm) Wca	DEPTH (mm) Dca	HEIGHT (mm) Hca	WEIGHT (Kg)	FRONT (mm) Wuc	DEPTH (mm) Duc	HEIGHT (mm) Huc	MAX. WEIGHT (Kgs)	AVG. WEIGHT (Kgs)	CAPACITY (Units)
VNA	-	-	-	-	-	-	-	-	1000	1200	1600	1000	1000	24192
WIDE AISLE	-	-	-	-	-	-	-	-	1000	1200	1600	1000	1000	16800
TOTAL STORAGE CAPACITY: 40992														

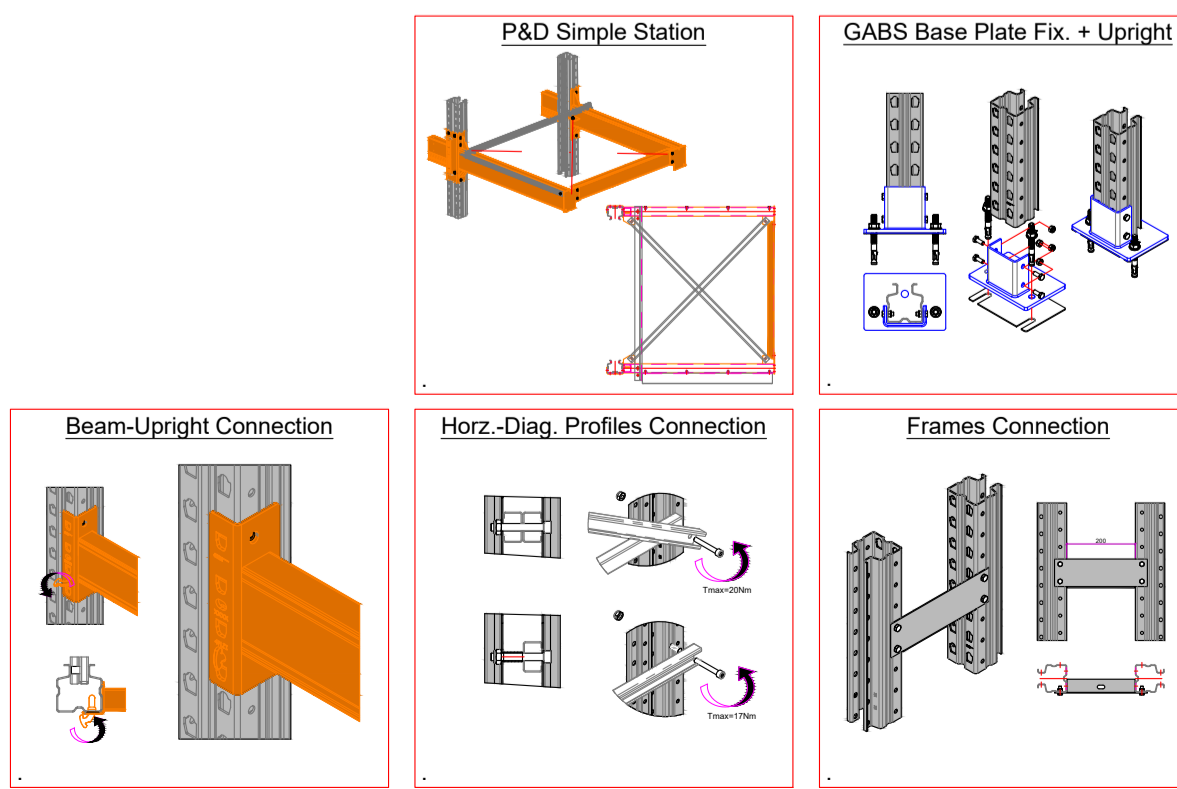

02	ACH	10/03/26	INCREASED VNA BAYS
01	ACH	04/03/26	REMOVED REWORK AREA, INCREASED VNA BAYS
00	ACH	16/02/26	FIRST REVISION



Estado:	OFERTA / QUOTATION	Creado por:	ACH	Fecha:	16/02/2026
Status:		Created by:		Date:	
CW Architects					
Nº de plano/Drawing Number: -					
Revisión/Review	00	Escala/Scale	1:500	Hoja	1/1

Plano sólo válido para ofertar. Este plano puede estar sujeto a cambios. Plano no válido para pedido / fabricación.
 Drawing intended for quotation purposes only. This drawing could be subject to changes. Invalid drawing to manufacture.
 Zeichnung nur gültig um Angebot zu unterbreiten. Diese Zeichnung kann jederzeit geändert werden. Ungültige Zeichnung für Bestellung / Herstellung.
 Plans valables uniquement pour devis. Ce plan est sujet à modifications. Plan non valable pour la fabrication.

Este dibujo es propiedad de AR RACKING S.L.U. No se permite su reproducción, distribución o uso sin la autorización expresa de AR RACKING S.L.U. El presente es un documento preliminar y no constituye un contrato. No se garantiza su exactitud ni su vigencia. Este documento es propiedad de AR RACKING S.L.U. No se permite su reproducción, distribución o uso sin la autorización expresa de AR RACKING S.L.U.